


INCREMENT 10

INCREMENT 6

INCREMENT 4

INCREMENT 3


LEGEND :

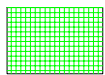

COMMON AREA



COMMON AREA MAINTAINED BY OTHERS

 

PAVED PATHS



DRAINAGE V-DITCHES



INCREMENT BOUNDARY



SOLAR LIGHTING - CORNER





SOLAR LIGHT AREA



BAG DISPENSER



TRASH CONTAINER

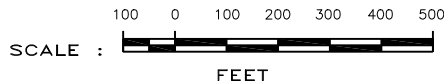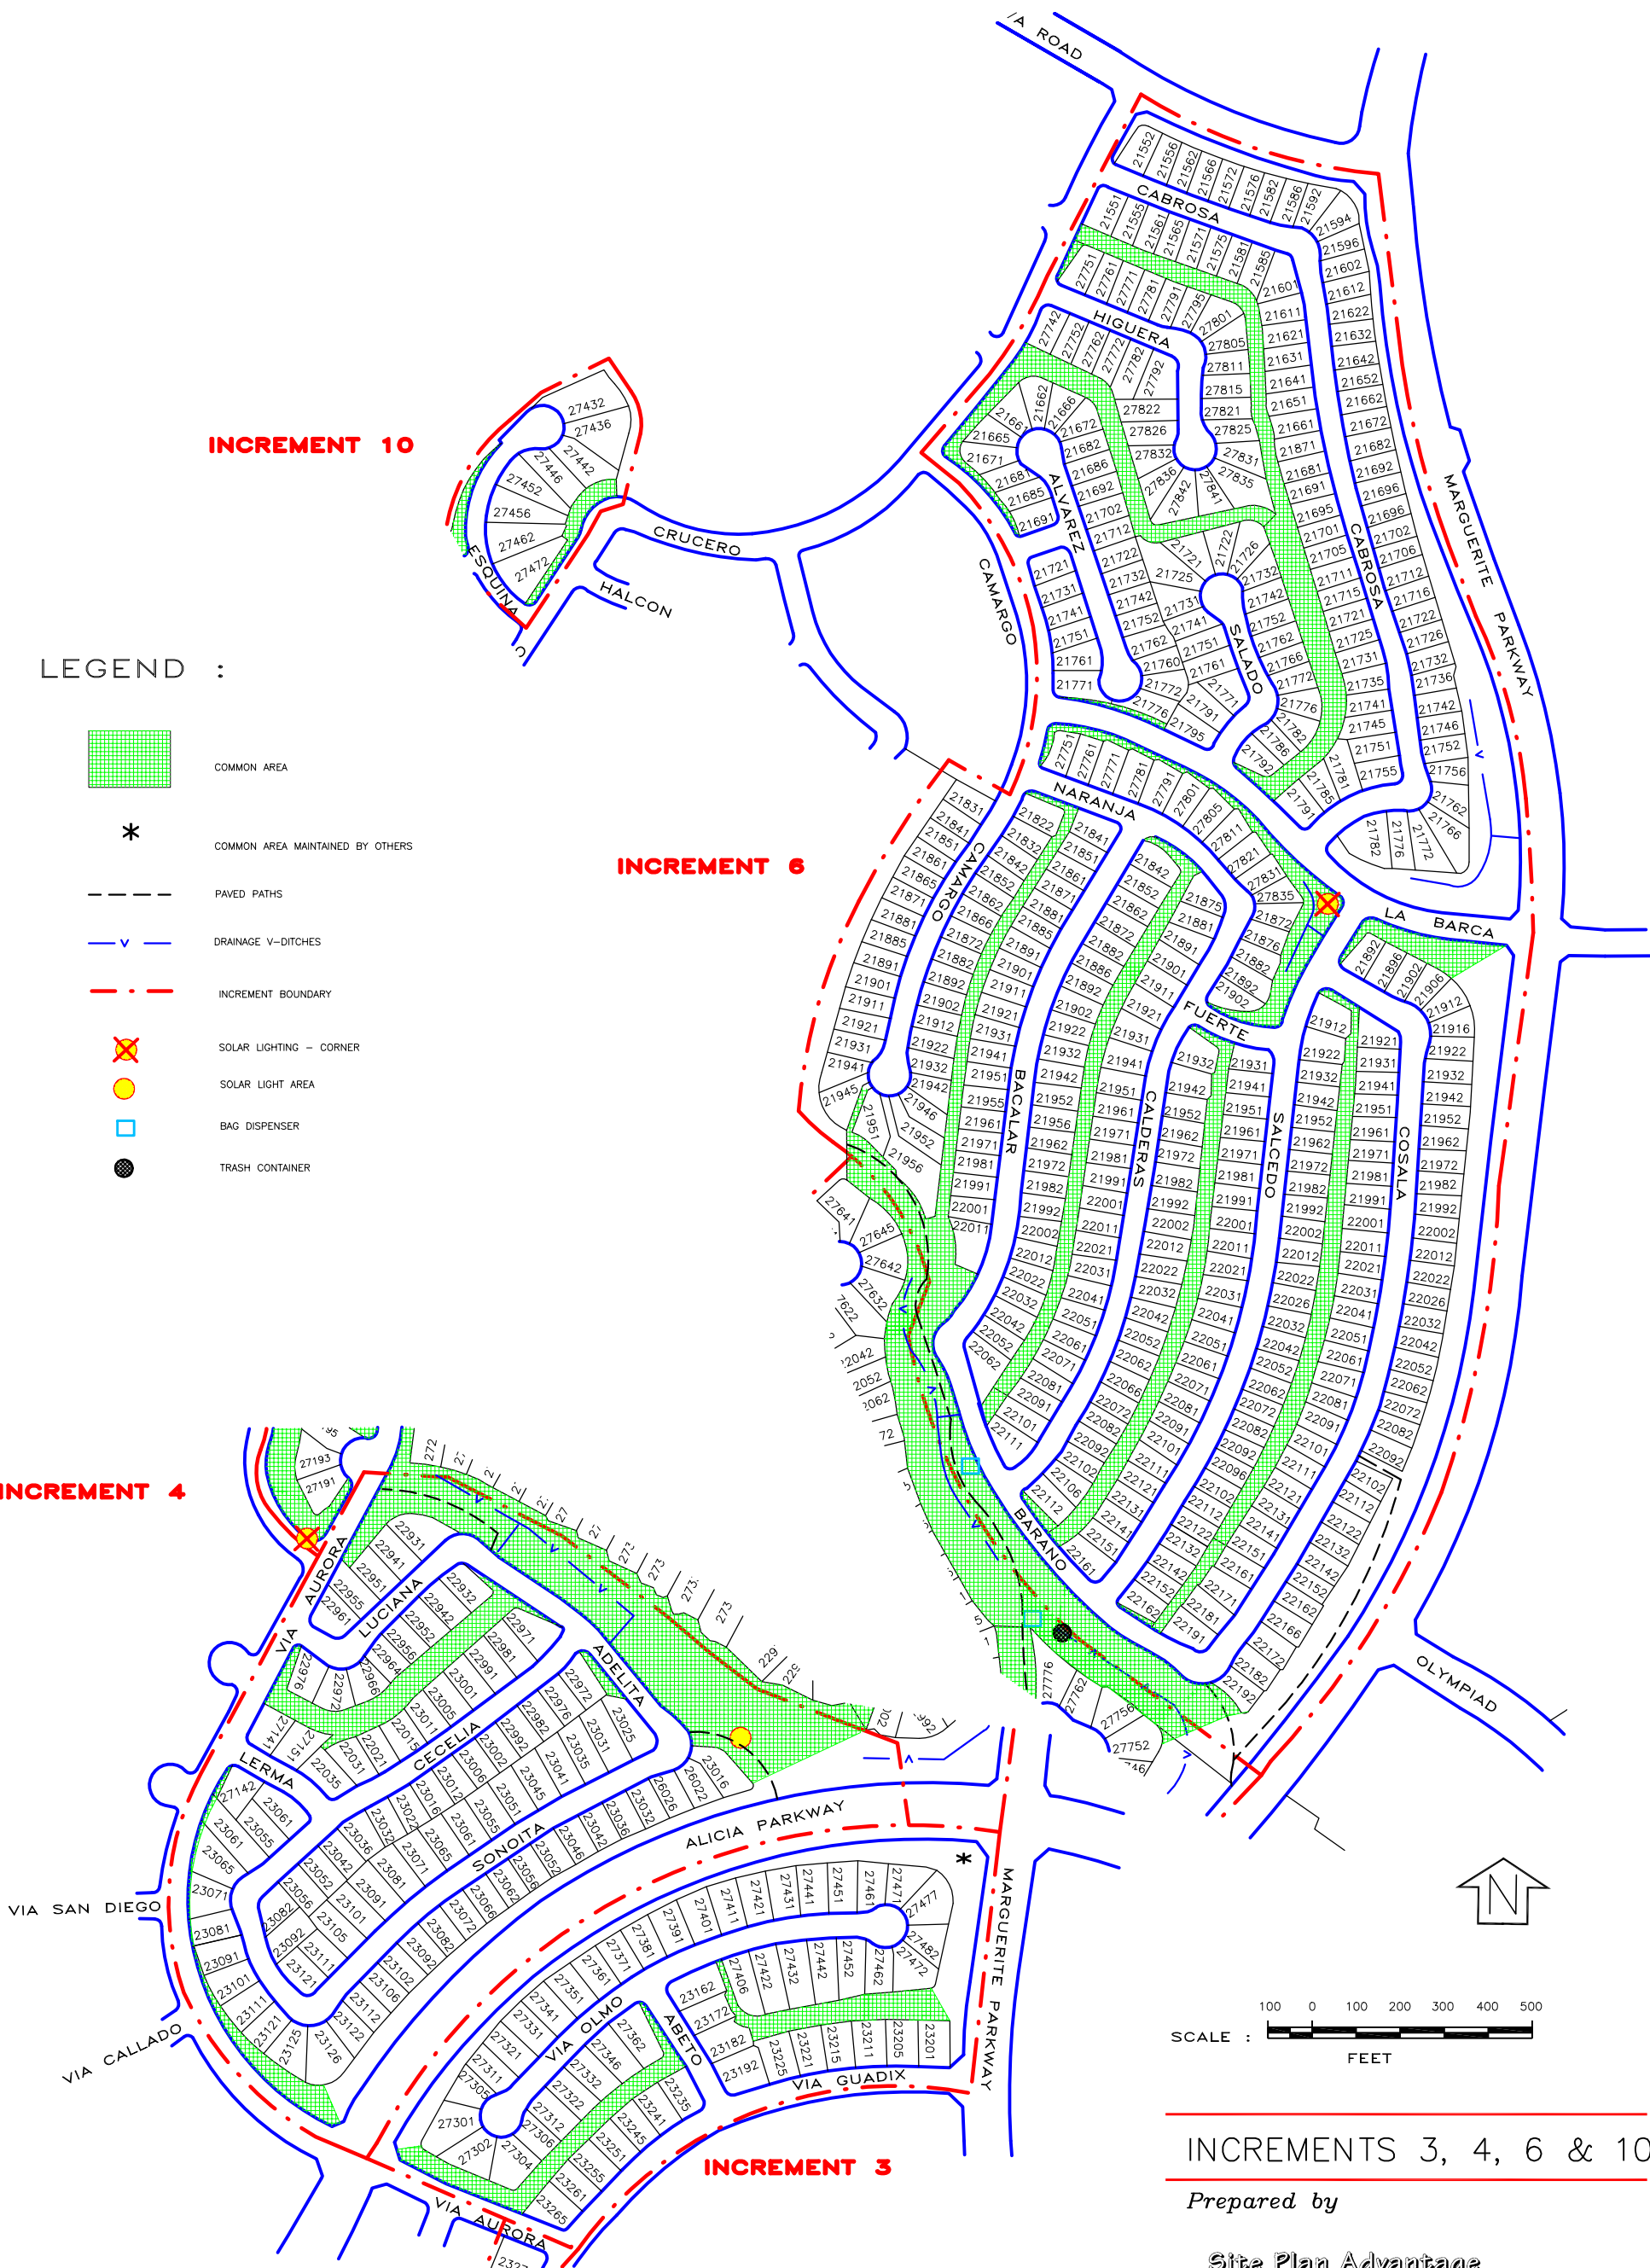

INCREMENTS 3, 4, 6 & 10
Prepared by

Site Plan Advantage
5111-D Renaissance Ave.
San Diego, CA 92122
(858) 452-7430

MISSION VIEJO ENVIRONMENTAL ASSOCIATION